


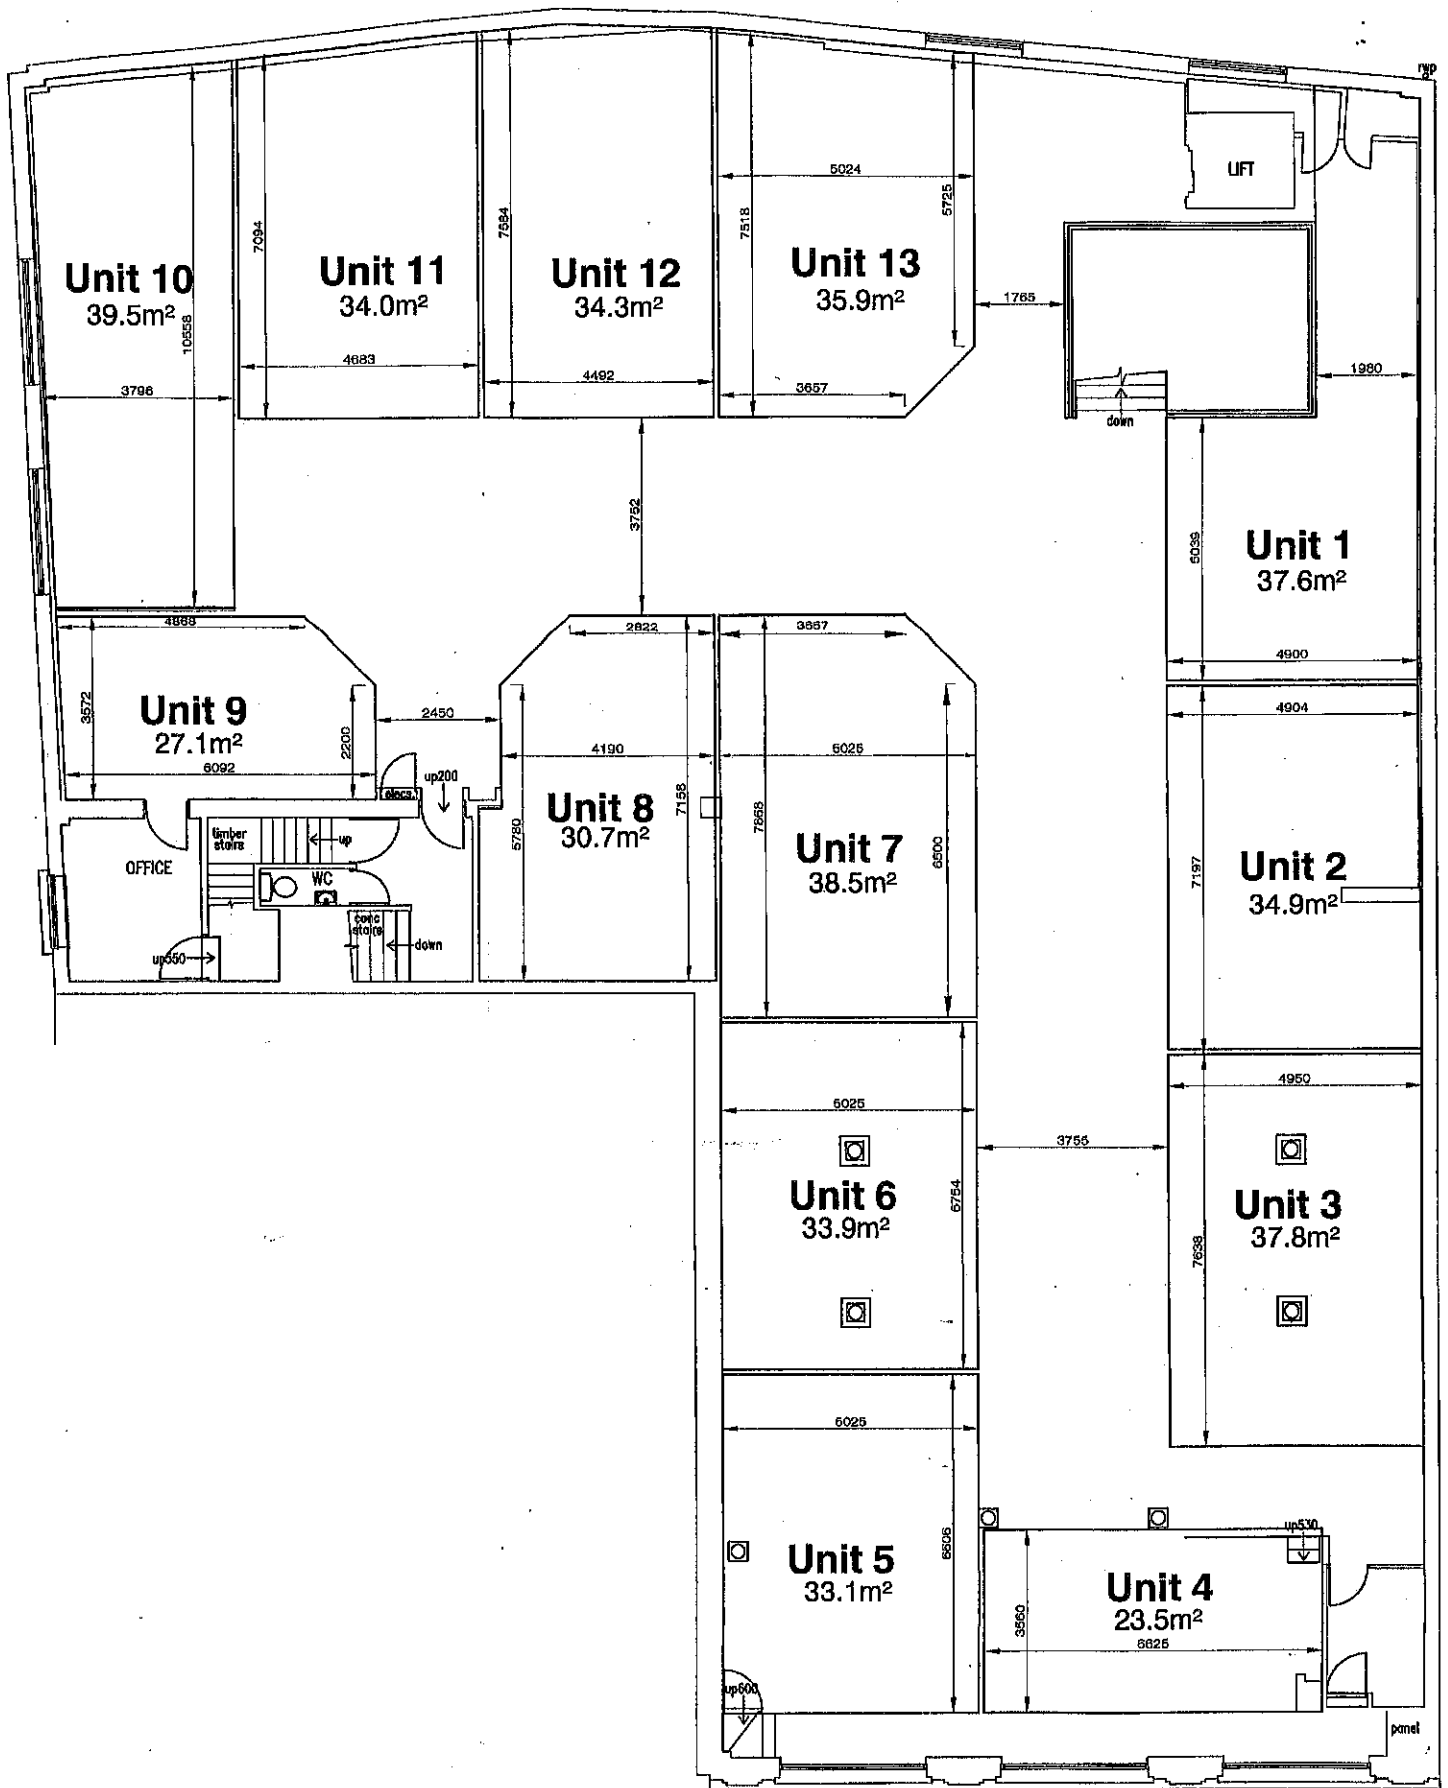

PROPOSED FIRST FLOOR PLAN